


LONG SECTION THROUGH NINE KINGS SUITE



CROSS SECTION THROUGH NINE KINGS SUITE AND RECEPTION

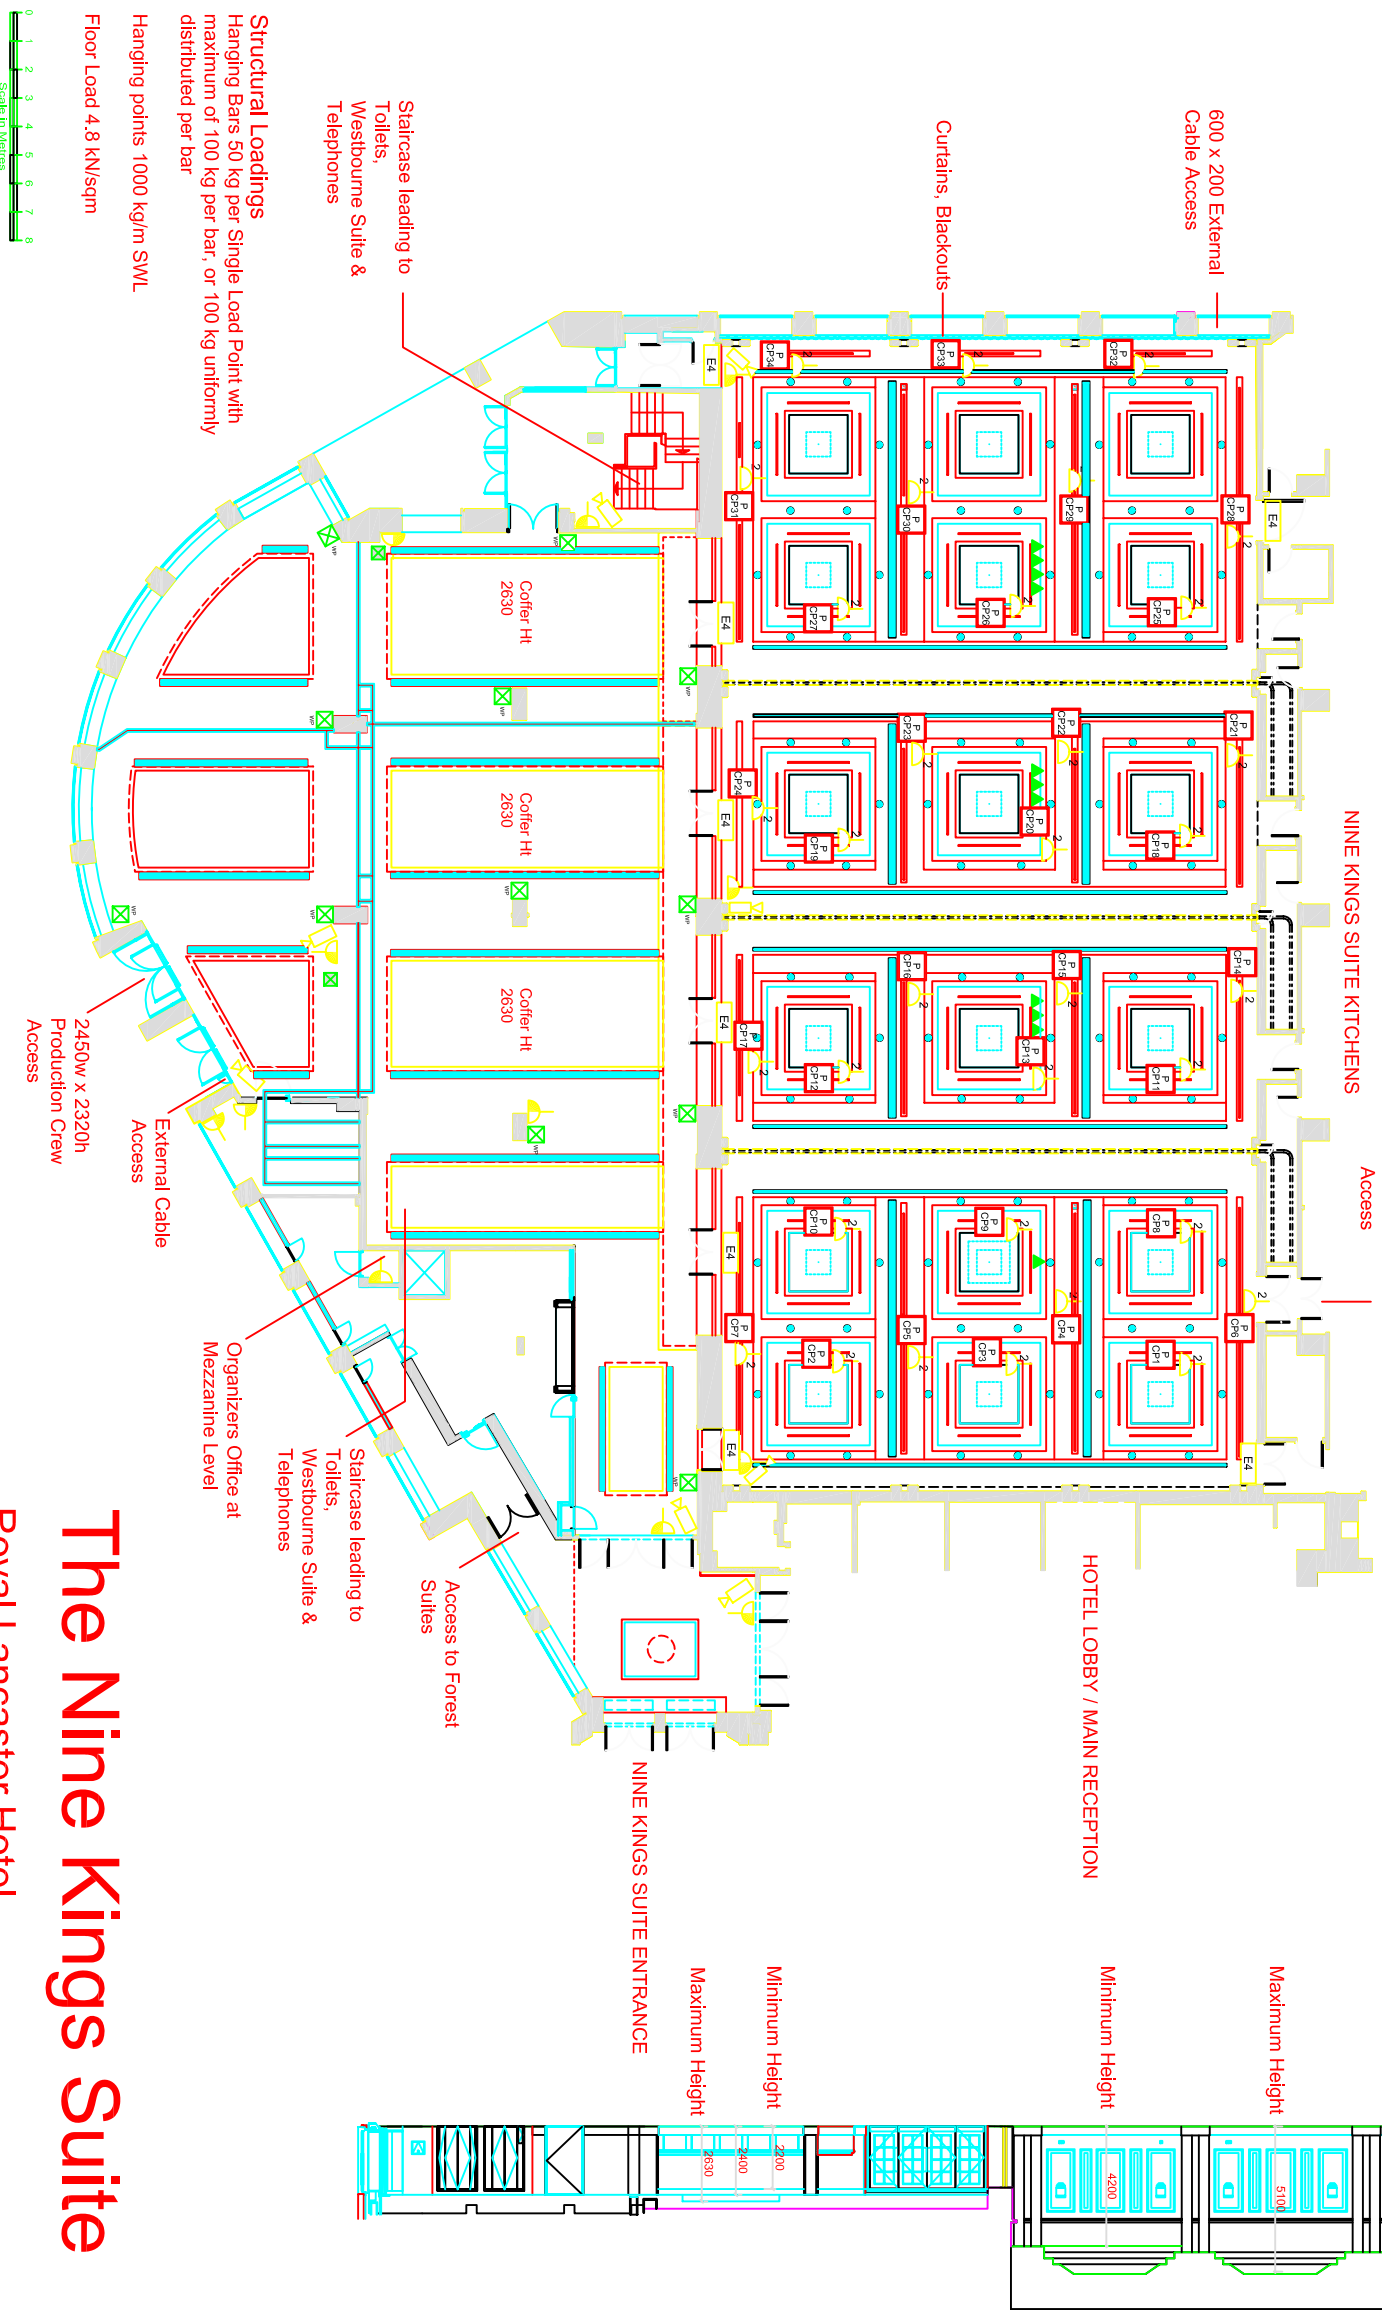

The Nine Kings Suite

Royal Lancaster Hotel
 London W2 2TY
 Tel 0207 262 6737
 Fax 0207 724 3191

FLOOR AREAS

NINE KINGS SUITE	SQM	SQFT
AREA A	223	2399
AREA B	155	1688
AREA C	155	1688
AREA D	234	2518
TOTAL AREA	767	8253
ENTRANCE FOYER AND RECEPTION TOTAL AREA	496	5337
TOTAL AREA OF BANQUETTING SUITE	1263	13690

- ### KEY
- CEILING SPEAKER
 - HIGH LEVEL FACILITY PANEL
 - FIRE EXIT SIGN
 - PABX CONNECTION
 - SECURITY CCTV
 - LIGHTING SWITCH PANEL
 - SERVICE OUTLET

ASHLEIGH HOUSE DEVELOPMENTS LTD.

19, Sheffield Crescent
 Wokingham, Berks RG40 1YP Tel/Fax 01189 629 664
 Gresham House 24 Hildern Vicarage
 London EC1A 2BN Tel. 0207 248 5757 Fax: 0207 248 5858

CLIENT	The Lancaster Landmark Hotel		
PROJECT	Royal Lancaster Hotel		
AREA	Nine Kings Suite		
TITLE	Ceiling Outlet Locations		

SCALE	DRAWN BY	APPROVED BY	DATE
1 / 200 @ A2	D DAY		13 Nov 05
JOB NO.	DRAWING NO.	REV.	
0422	0422AA001	A	