


MOVEABLE PARTITION

MOVEABLE PARTITION

MOVEABLE PARTITION

LONG SECTION THROUGH WESTBOURNE SUITE

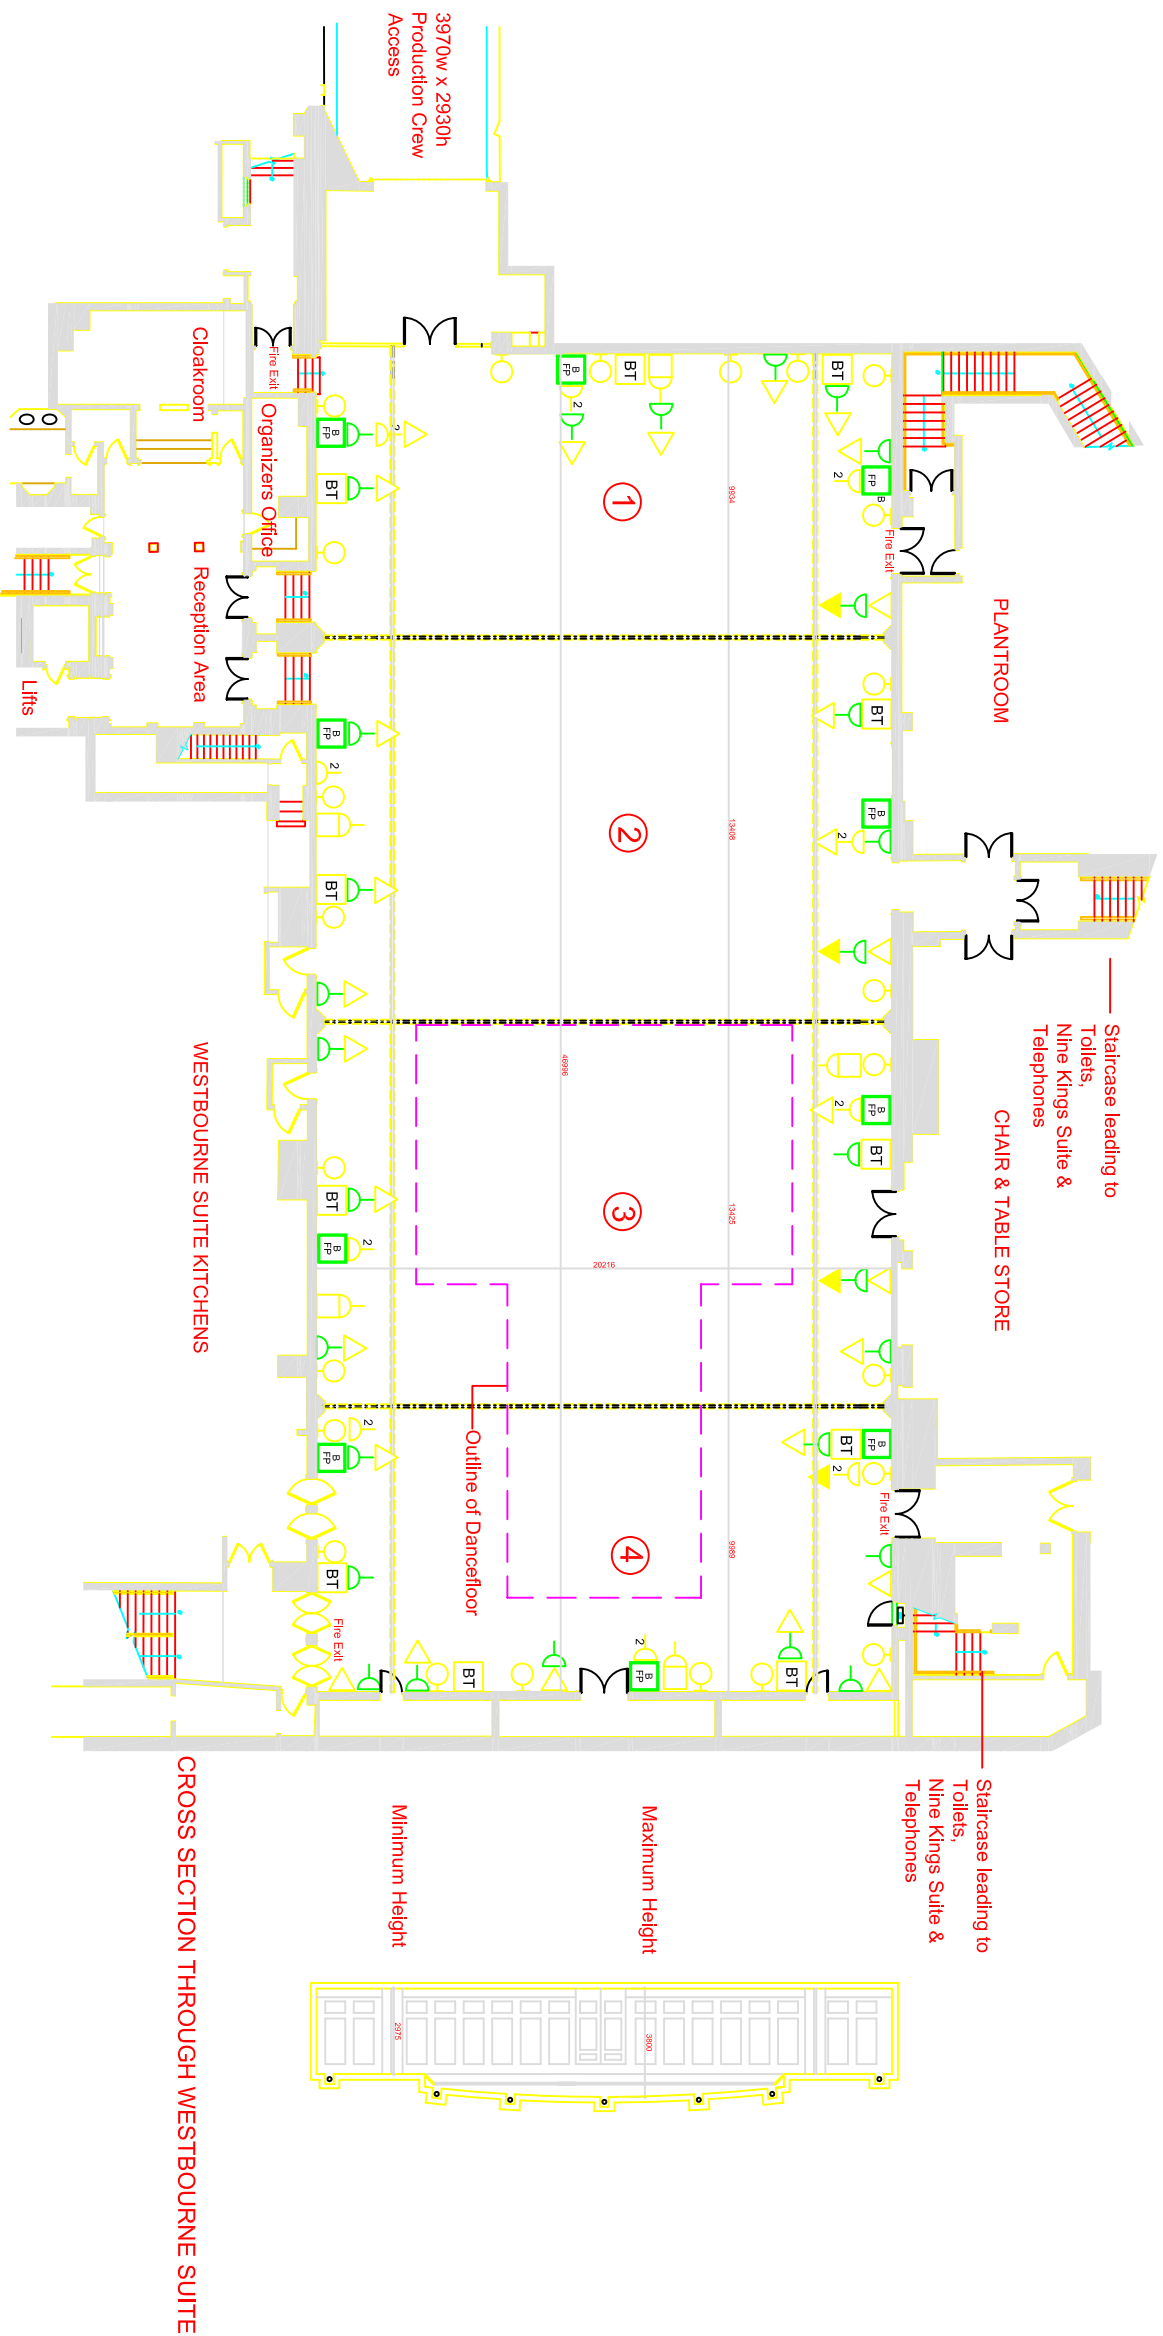

CROSS SECTION THROUGH WESTBOURNE SUITE

Structural Loadings
 Imposed floor loads per square metre shall be as follows:
 100 kg per sqm for 100 kg occupancy distributed per sqm
 Hanging plates: 1000 N/m² sqm
 Floor load: 4.8 kN/m²sqm



The Westbourne Suite

Royal Lancaster Hotel
 London W2 2TY
 Tel 0207 262 6737
 Fax 0207 724 3191

FLOOR AREAS

WESTBOURNE SUITE	SQM	SQFT
AREA 1	210	2260
AREA 2	276	2970
AREA 3	270	2905
AREA 4	202	2174
TOTAL AREA	958	10308


ENTRANCE FOYER
 TOTAL AREA 61 656

TOTAL AREA OF
 BANQUETING SUITE 1019 10964

- KEY**
- WALL MOUNTED FACILITIES PANEL
 - DECORATIVE WALL LIGHTS
 - 125 / 63 / 32 AMP COMMANDO SOCKETS
 - VOICE OUTLET
 - DATA OUTLET
 - 13 AMP SWITCHED SOCKET OUTLET
 - BT PATCH PANEL

ASHLEIGH HOUSE DEVELOPMENTS LTD.

19, Sheffield Crescent
 Wokingham, Berks RG40 1YP Tel/Fax 01189 629 664
 Gresham House 24 Hildern Vicarage
 London EC1A 2BN Tel: 0207 248 5757 Fax: 0207 248 5858

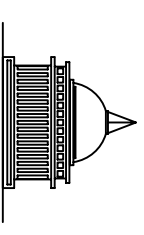

CLIENT	The Lancaster Landmark Hotel		
PROJECT	Royal Lancaster Hotel		
AREA	Westbourne Suite		
TITLE	Wall Outlet Locations		

SCALE	DRAWN BY	APPROVED BY	DATE
1 / 200 @ A2	D DAY		13 Nov 05
JOB NO.	DRAWING NO.	REV.	
0532	0532AA002	B	